


**NOTES**


This drawing is subject to copyright and must not be copied or otherwise reproduced without the express permission of Conker Conservation Ltd.

All dimensions to be checked on site and any discrepancies or omissions reported to the Contract Administrator

Do not scale from this drawing

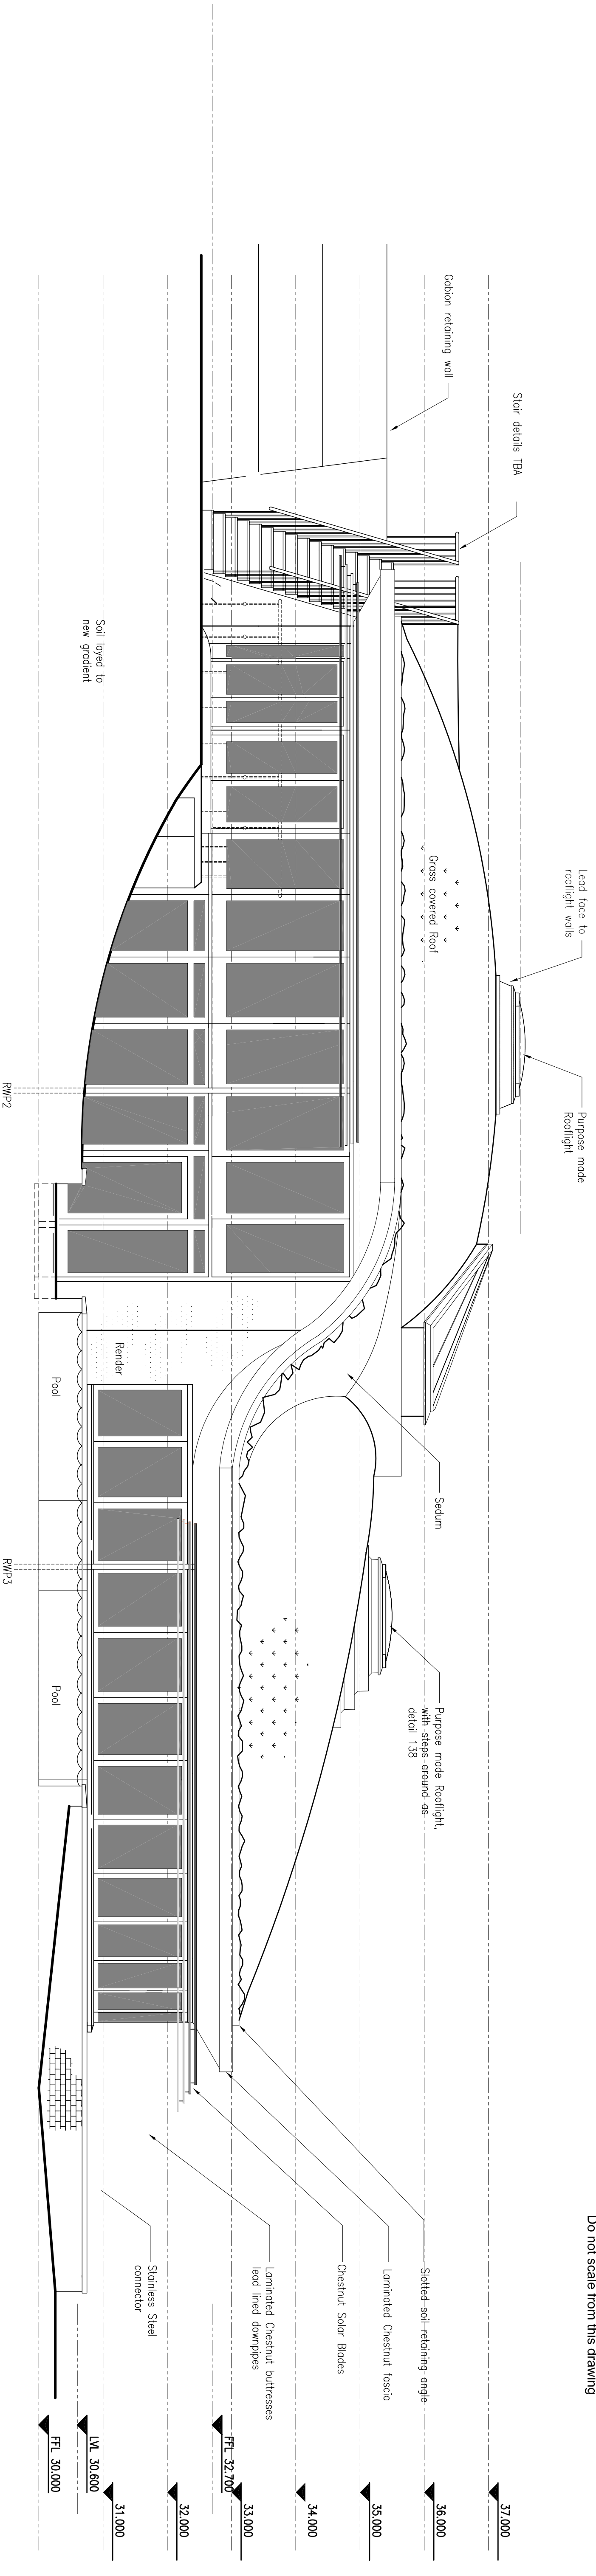

**SOUTH ELEVATION**

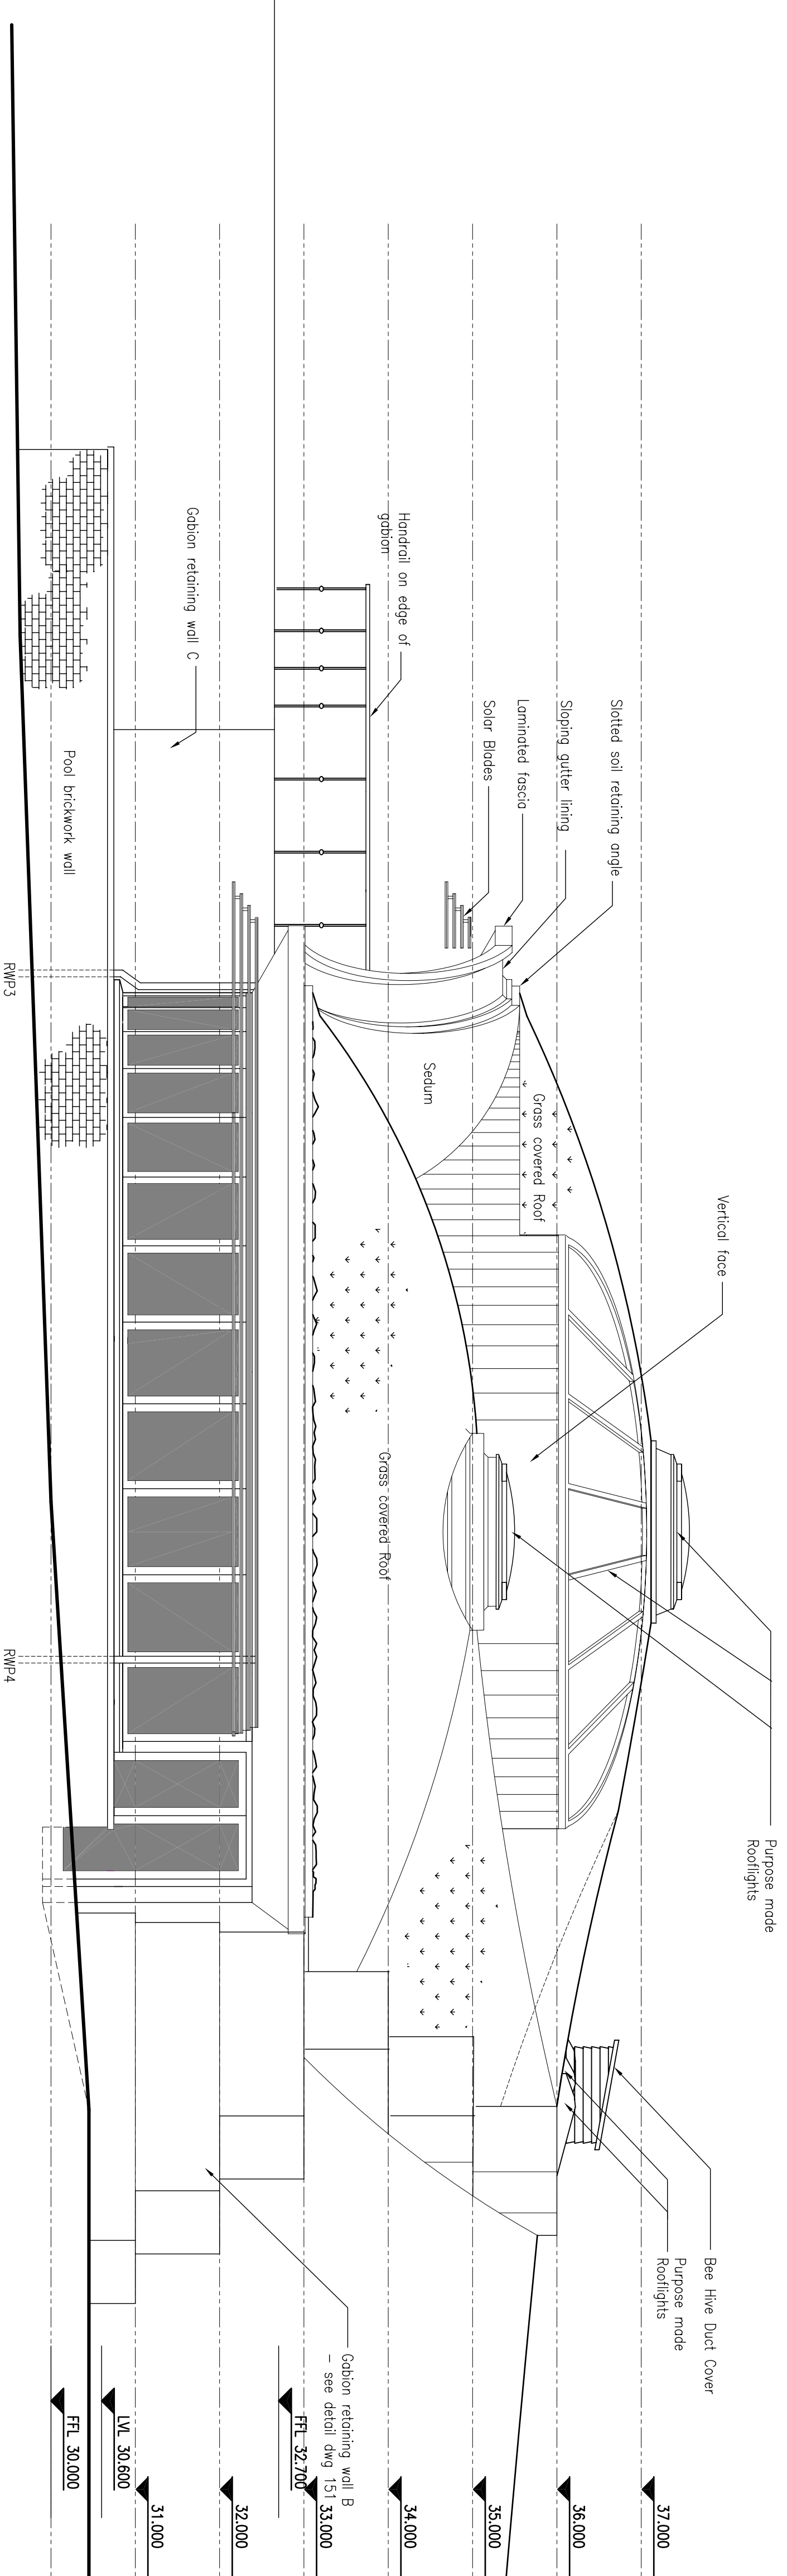

**EAST ELEVATION**

rev A: 22/9/05 General amendments

**REVISIONS**

**CONKER CONSERVATION LIMITED**  
 Ecological Building Consultants  
 and Designers  
**CHARTERED BUILDING SURVEYORS**  
 28 WINGFIELD CLOSE  
 CHALMERSWAY ST2 5JX  
 TEL: 01227 764260  
 FAX: 01227 764750  
 Email: mail@conkerconservation.co.uk



**Project Title:**  
 THE PINES CALYX  
 EARTH BERMED OFFICE &  
 AMENITY SPACE

**Client:**  
 ST MARGARET'S BAY TRUST  
 PINES GARDEN

**Drawing Title:**  
 ELEVATIONS

**Scale:** 1:50  
**Date:** AUG 2005  
**Drawing Number:** 296-105 A