


NOTES
 All window and door dimensions show structural opening
 All windows to be triple glazed; Whole window Uw value 0.68 W/m2K

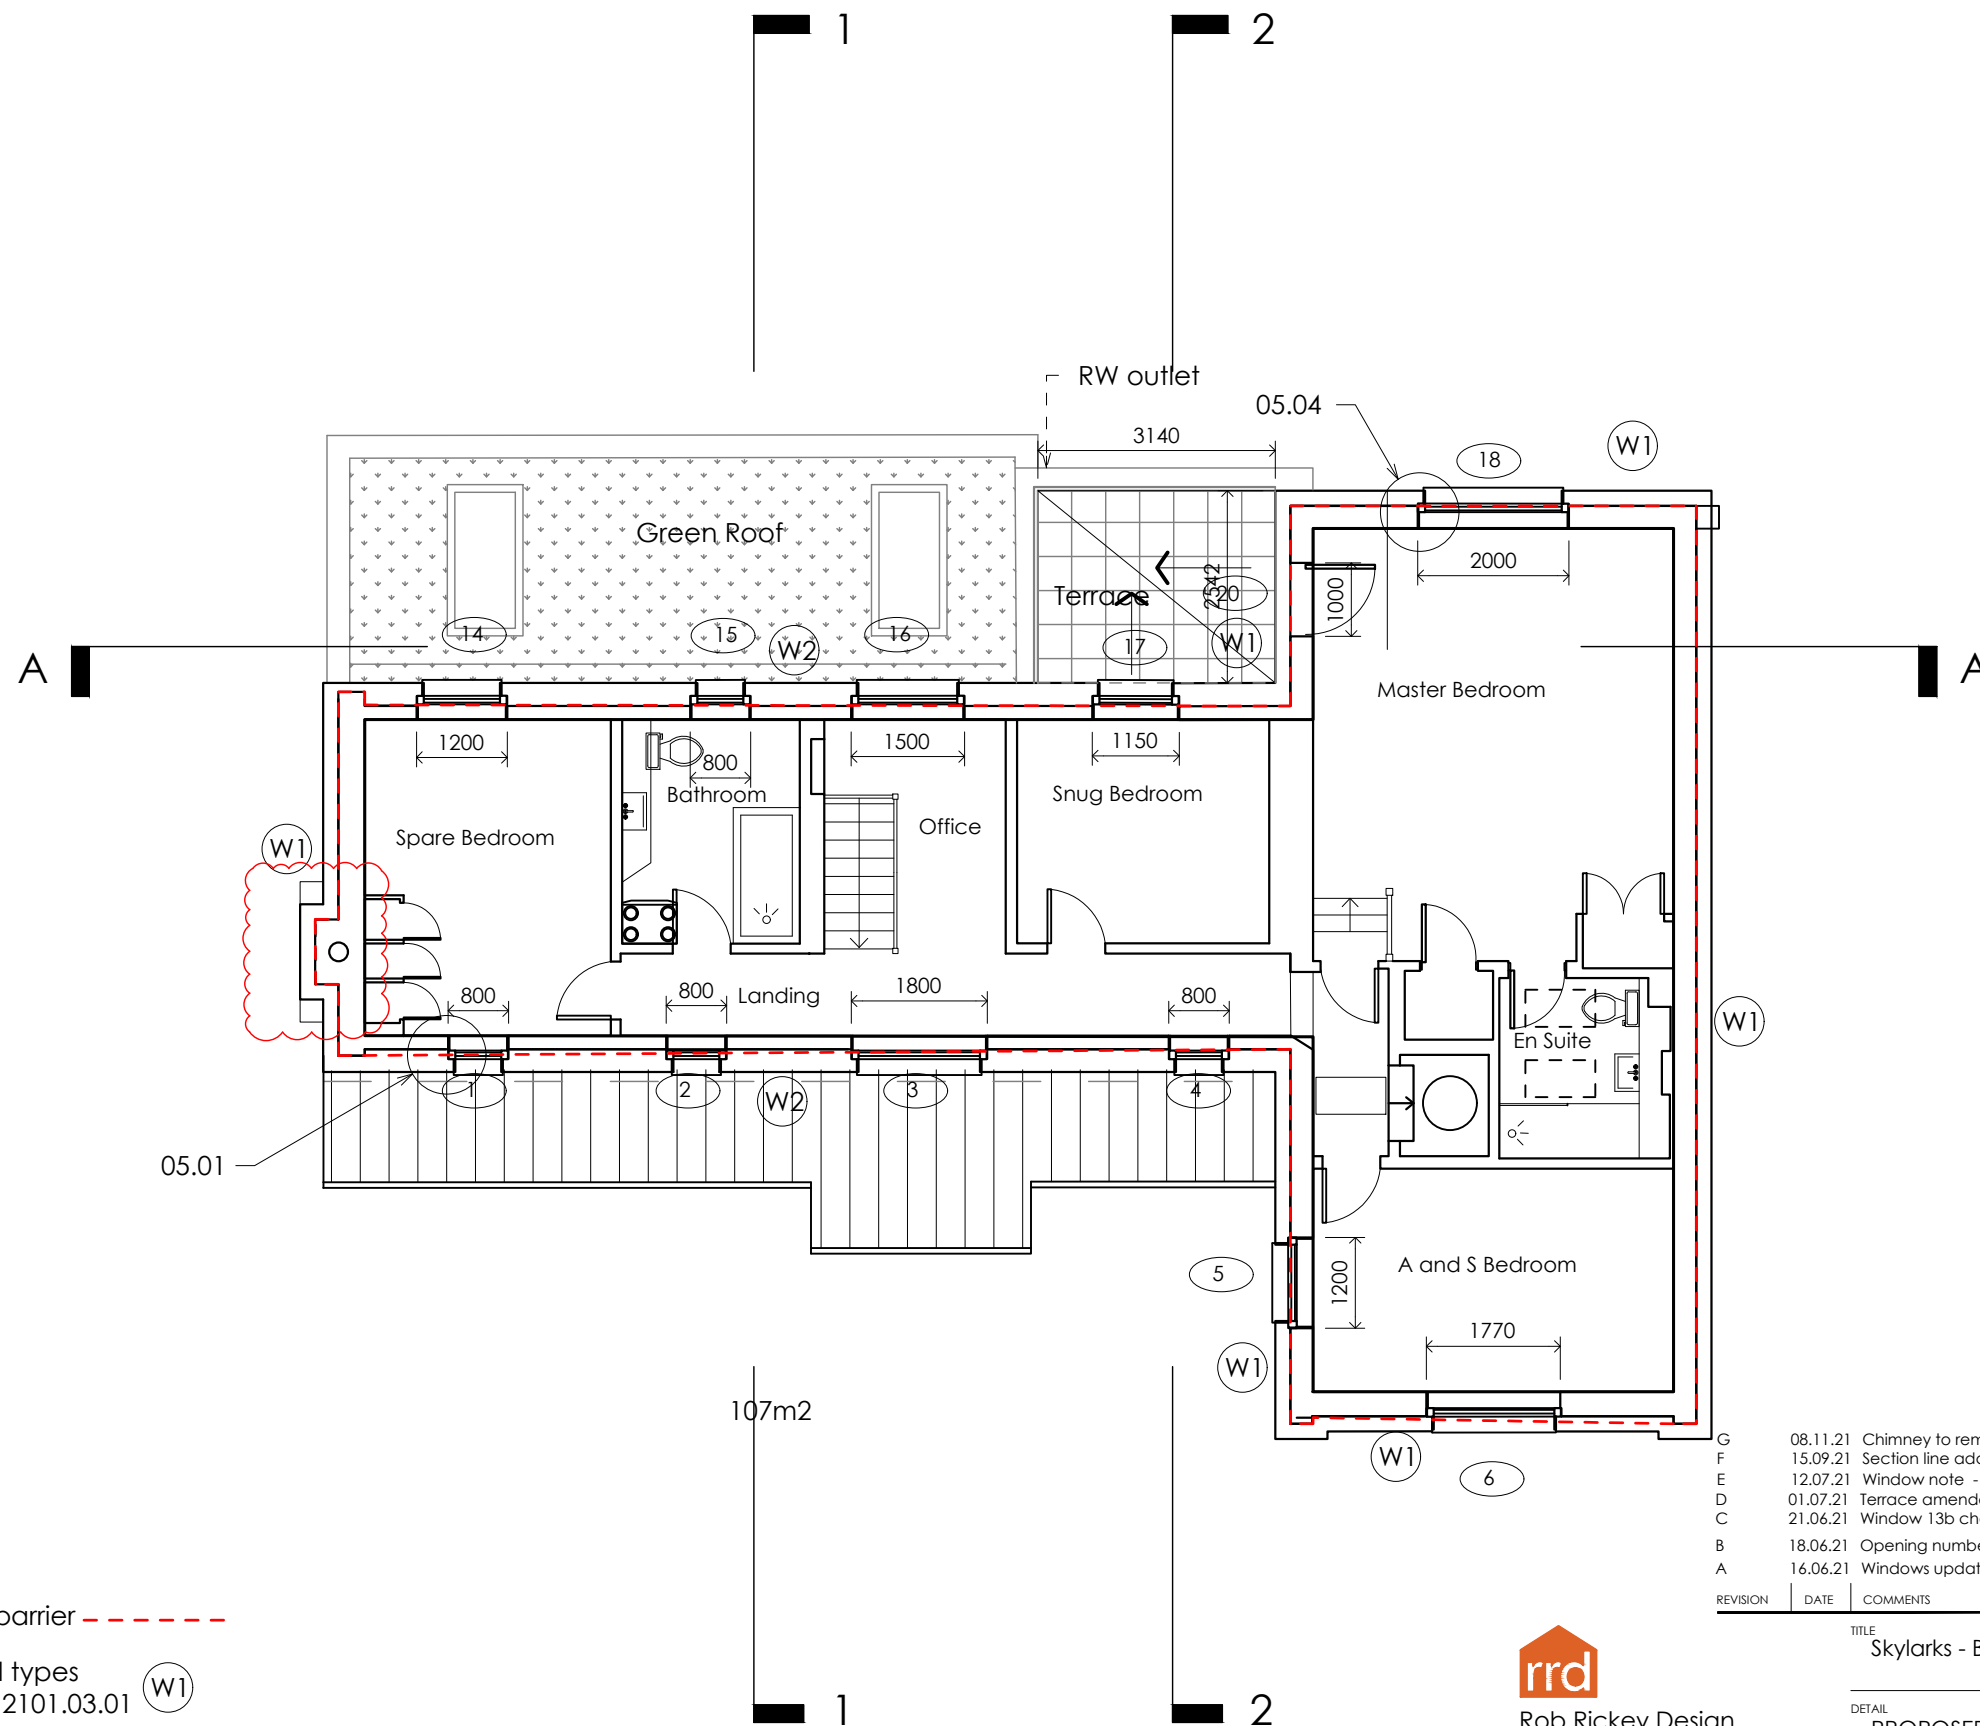

Air barrier - - - - -
 Wall types see 2101.03.01 (W1)

REVISION	DATE	COMMENTS	AUTHOR / CHECKED
G	08.11.21	Chimney to remain	RR
F	15.09.21	Section line added	RR
E	12.07.21	Window note - wall type added	RR
D	01.07.21	Terrace amended	RR
C	21.06.21	Window 13b changed to 20	RR
B	18.06.21	Opening numbering updated	RR
A	16.06.21	Windows updated	RR

TITLE
 Skylarks - Battisborough Cross

DETAIL
 PROPOSED FIRST FLOOR PLAN

DATE	SCALE	
FEB 2021	1:100@A3	
DRAWING No.	REV	AUTHOR / CHECKED
2101.02.04	G	RR
DRAWING - STATUS	BUILDING CONTROL ISSUE	

rrd
 Rob Rickey Design

Redlands
 George Hill
 Crediton
 Devon EX17 2DT
 01363 776062
 Nature, Science & Creativity

CONTRACTORS MUST CHECK ALL DIMENSIONS ON SITE. ONLY FIGURED DIMENSIONS ARE TO BE WORKED FROM. DISCREPANCIES MUST BE REPORTED TO THE ARCHITECT BEFORE PROCEEDING. © THIS DRAWING IS COPYRIGHT.

 **PROPOSED FIRST FLOOR PLAN**