


NOTES
 All window and door dimensions show structural opening

All windows to be triple glazed;
 Whole window
 Uw value 0.68 W/m2K

Seal all pipe and cable penetrations through airtightness layer with ProClima pipe or cable grommets

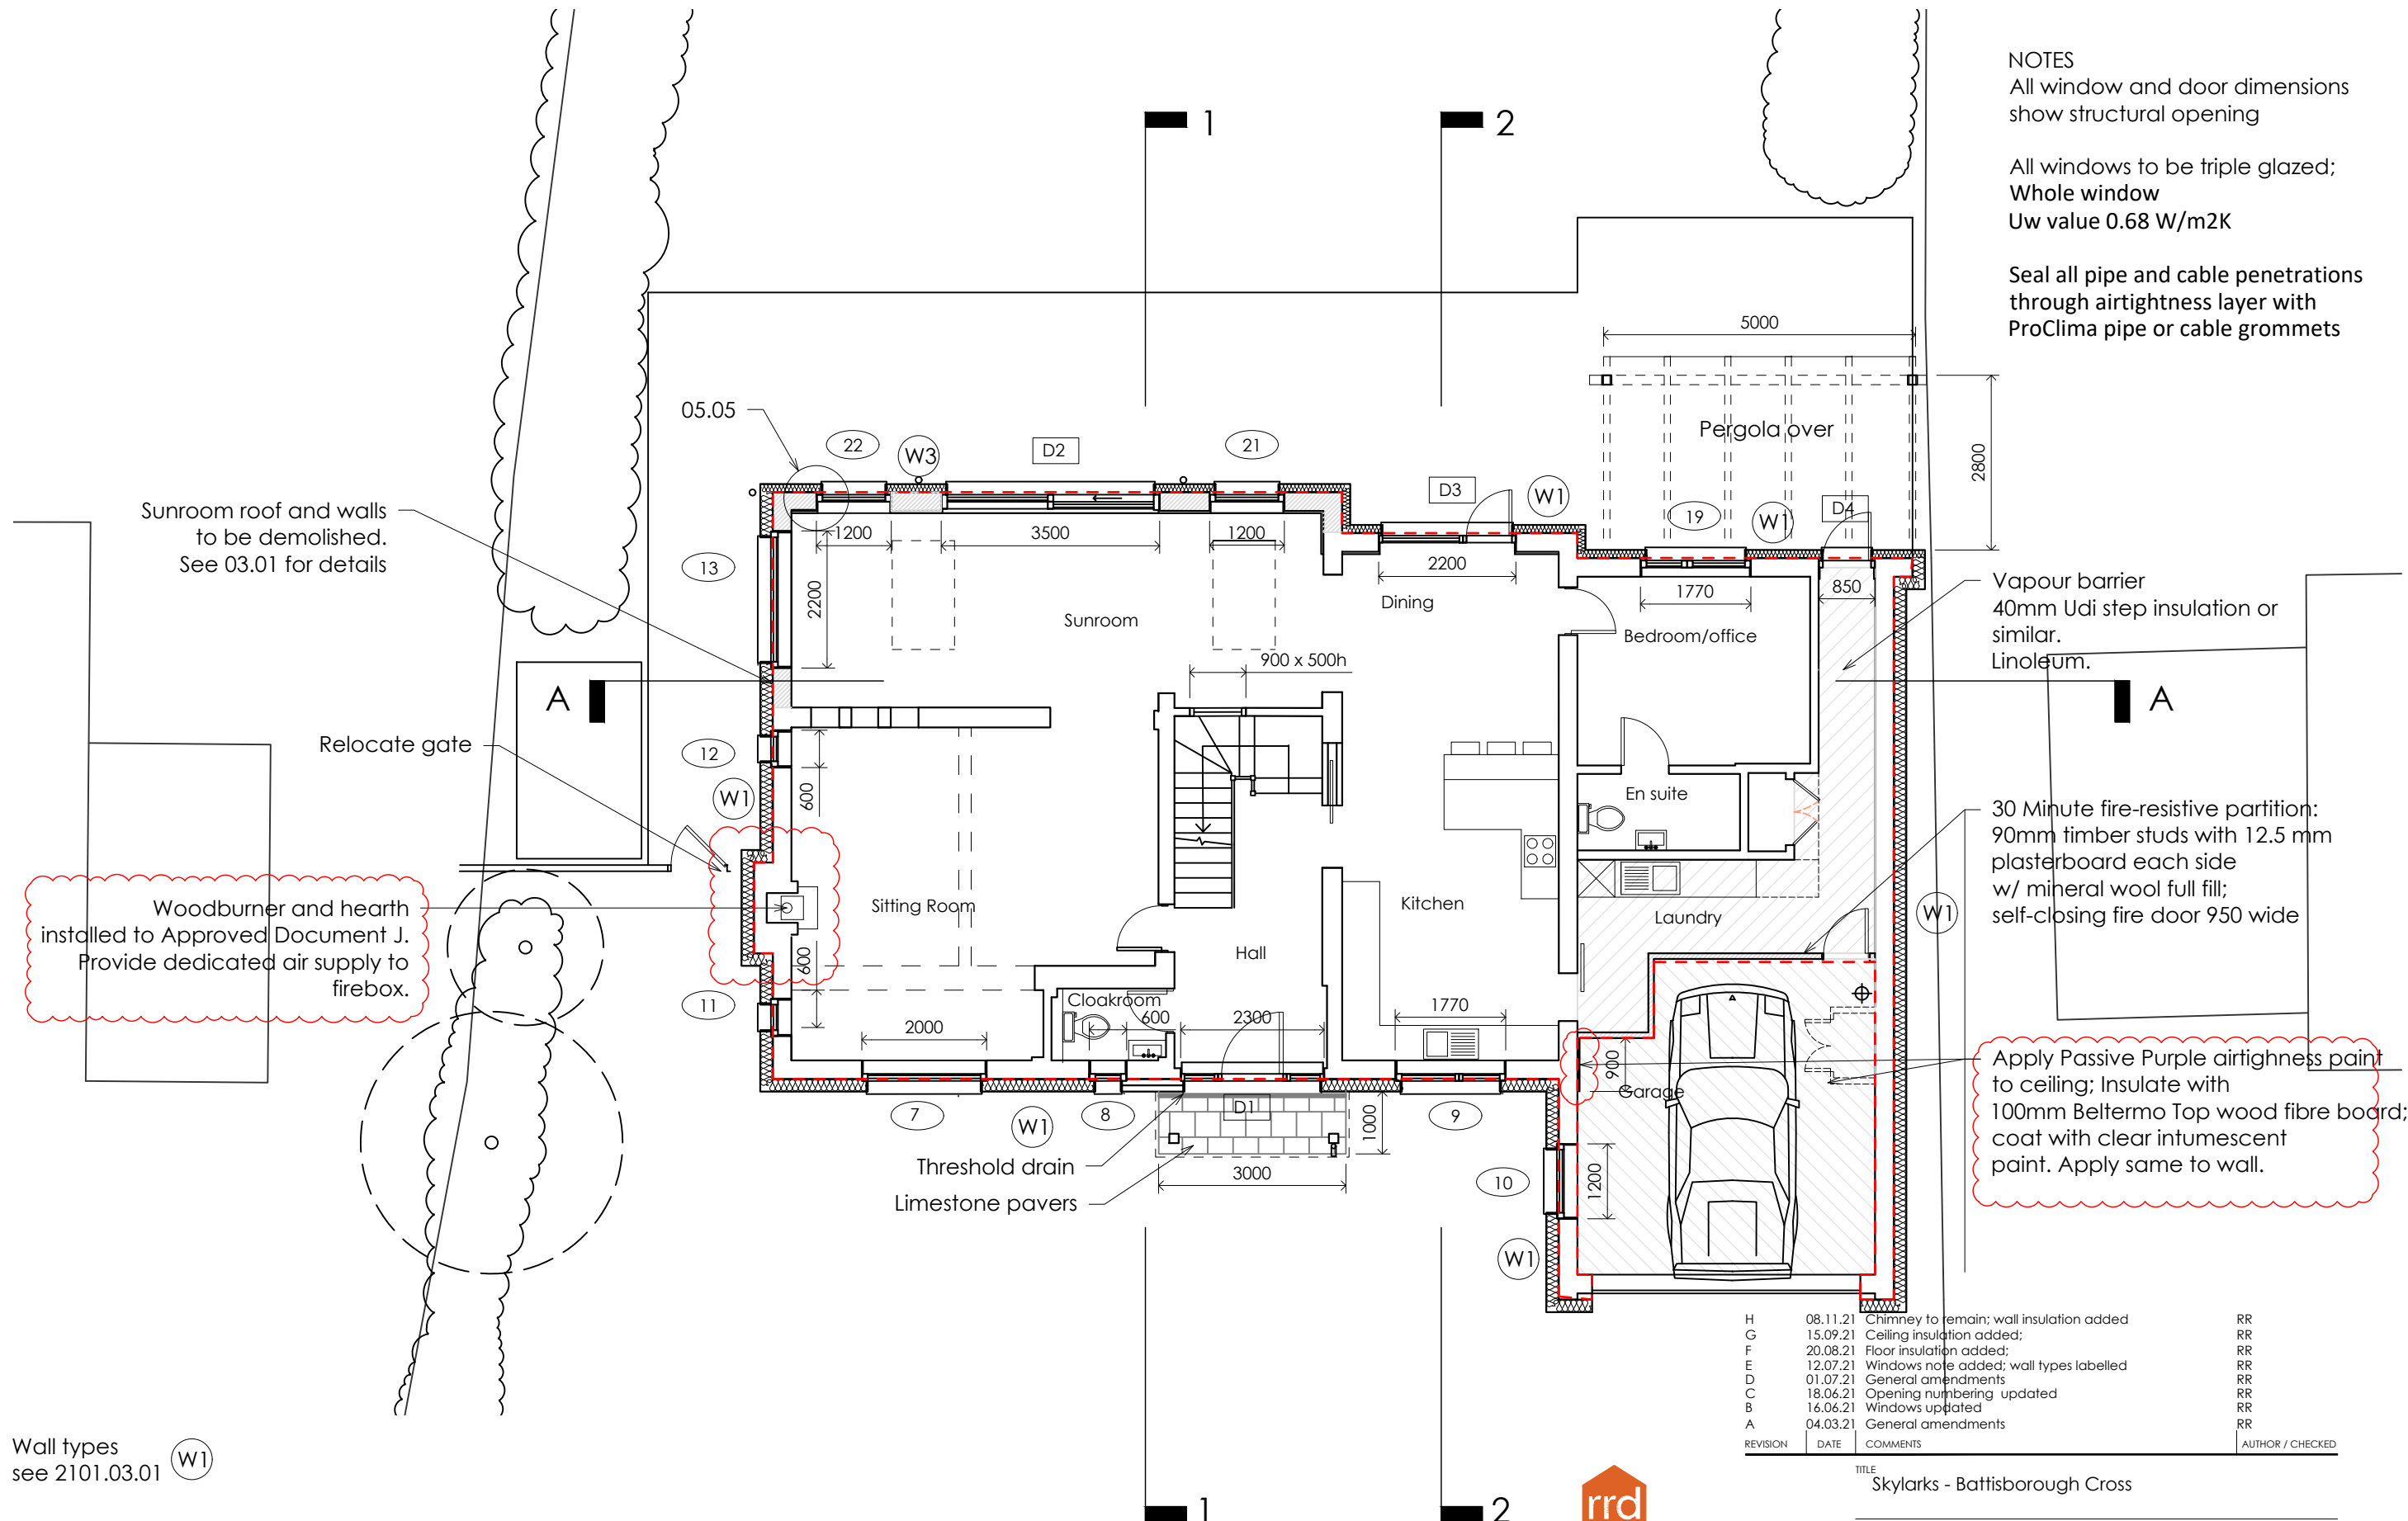

Wall types see 2101.03.01 (W1)

Air barrier - - - - -

REVISION	DATE	COMMENTS	AUTHOR / CHECKED
H	08.11.21	Chimney to remain; wall insulation added	RR
G	15.09.21	Ceiling insulation added;	RR
F	20.08.21	Floor insulation added;	RR
E	12.07.21	Windows note added; wall types labelled	RR
D	01.07.21	General amendments	RR
C	18.06.21	Opening numbering updated	RR
B	16.06.21	Windows updated	RR
A	04.03.21	General amendments	RR

TITLE
 Skylarks - Battisborough Cross

rrd
 Rob Rickey Design

DETAIL
 PROPOSED GROUND FLOOR PLAN

DATE	SCALE	REV	AUTHOR / CHECKED
FEB 2021	1:100@A3	H	RR
DRAWING No. 2101.02.03			
DRAWING - STATUS	BUILDING CONTROL ISSUE		

PROPOSED GROUND FLOOR PLAN

Redlands
 George Hill
 Crediton
 Devon EX17 2DT
 01363 776062
 Nature, Science & Creativity

CONTRACTORS MUST CHECK ALL DIMENSIONS ON SITE. ONLY FIGURED DIMENSIONS ARE TO BE WORKED FROM. DISCREPANCIES MUST BE REPORTED TO THE ARCHITECT BEFORE PROCEEDING. © THIS DRAWING IS COPYRIGHT.