


**PHOTOGRAPHIC EVIDENCE
REQUIRED TO DEMONSTRATE
COMPLIANCE WITH AECB SILVER
STANDARD REQUIREMENTS**

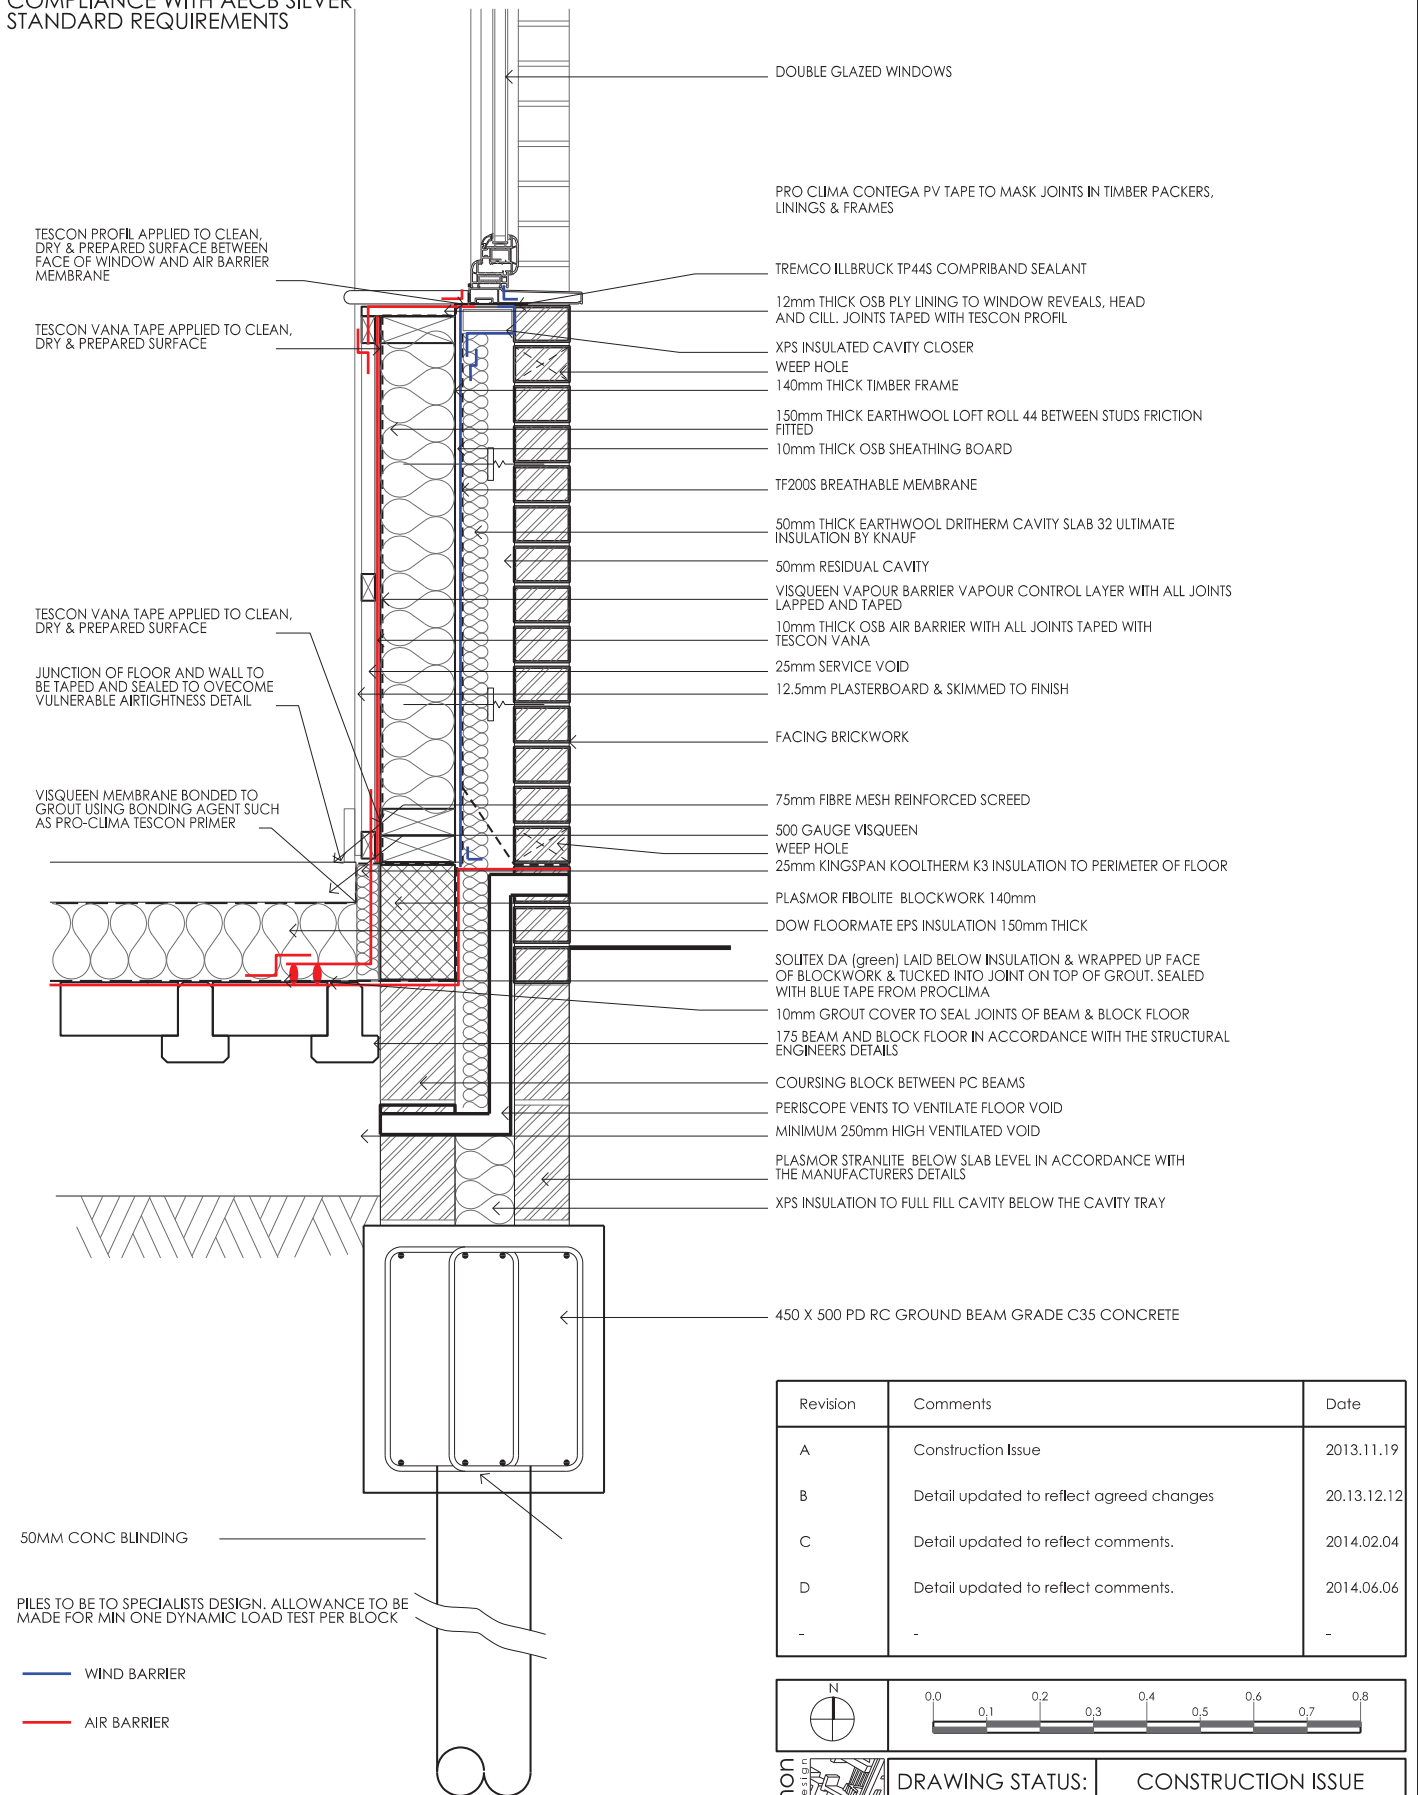

Revision	Comments	Date
A	Construction Issue	2013.11.19
B	Detail updated to reflect agreed changes	20.13.12.12
C	Detail updated to reflect comments.	2014.02.04
D	Detail updated to reflect comments.	2014.06.06
-	-	-



		DRAWING STATUS:	CONSTRUCTION ISSUE
		New Housing at Bowker Street, Salford for Contour Homes	
		1396-WD-SS01 Ground Floor Detail - Silver Standard	
		SCALE: 1:10@A3	DATE: Nov '13

Silver Standard Ground Floor Detail

1 Price Street, Hamflon Square, Birkenhead, Merseyside, CH41 6JN. Tel: 0151 647 5511 E-mail: birkenhead@ainsleycommonarchitects.co.uk. Fax: 0151 666 2195
Copyright in this drawing remains with Ainsley Common. Do not scale from this drawing. Work to be issued in accordance with the contract documents. All rights reserved.