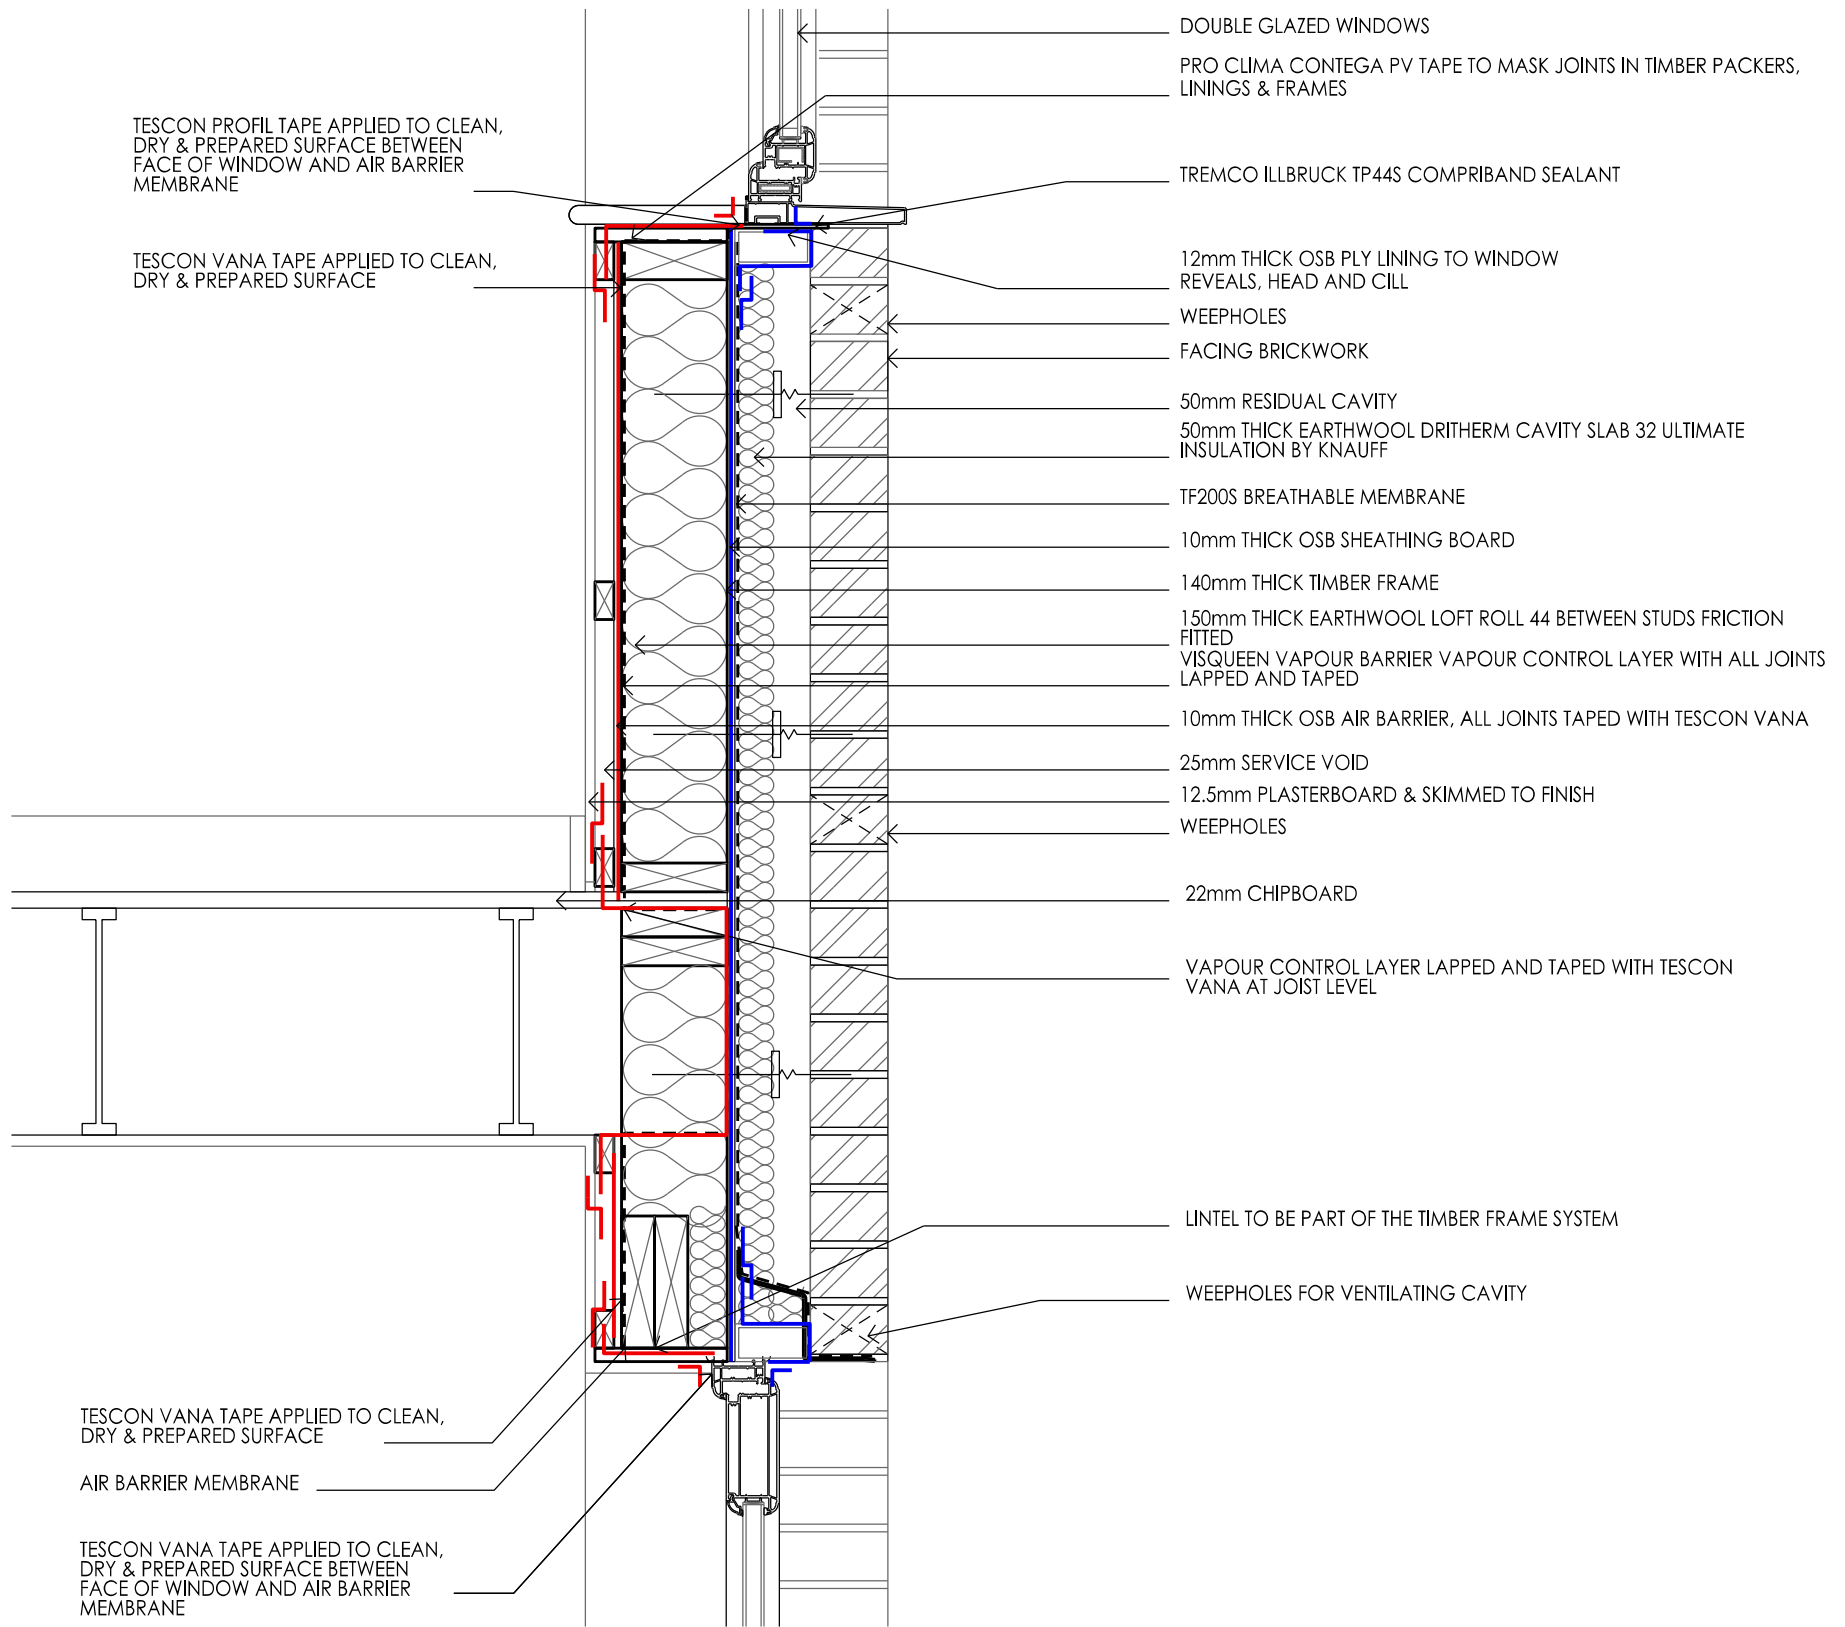


PHOTOGRAPHIC EVIDENCE  
REQUIRED TO DEMONSTRATE  
COMPLIANCE WITH AECB SILVER  
STANDARD REQUIREMENTS

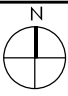
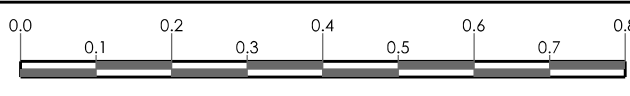
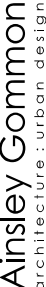


— WIND BARRIER

— AIR BARRIER

Revision	Comments	Date
A	Construction Issue	2013.11.19
B	Detail updated to reflect agreed changes	2013.12.12
C	Detail updated to reflect comments.	2014.02.14
D	Detail updated to reflect comments.	2014.06.06
-	-	-

## Silver Standard First Floor Detail

					
	<b>DRAWING STATUS:</b>		<b>CONSTRUCTION ISSUE</b>		
	<b>JOB:</b> New Housing at Bowker Street, Salford for Contour Homes				
	<b>DRAWING:</b> 1396-WD-SS03 First Floor Detail - Silver Standard				
<b>SCALE:</b> 1:10@A3	<b>DATE:</b> Nov' 13	<b>DRAWN:</b> MP/RW	<b>CHECKED:</b> —	<b>REV:</b> D	