

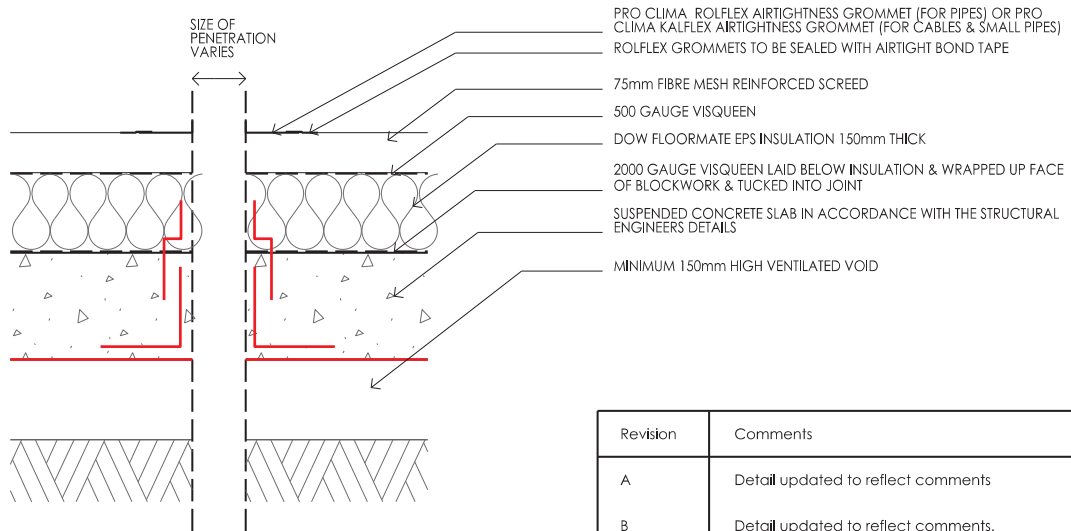
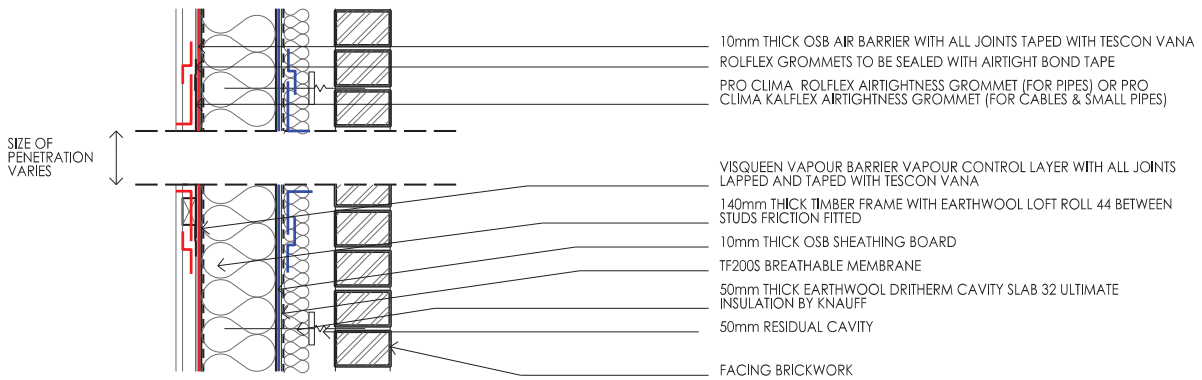


**PHOTOGRAPHIC EVIDENCE
REQUIRED TO DEMONSTRATE
COMPLIANCE WITH AECB SILVER
STANDARD REQUIREMENTS**

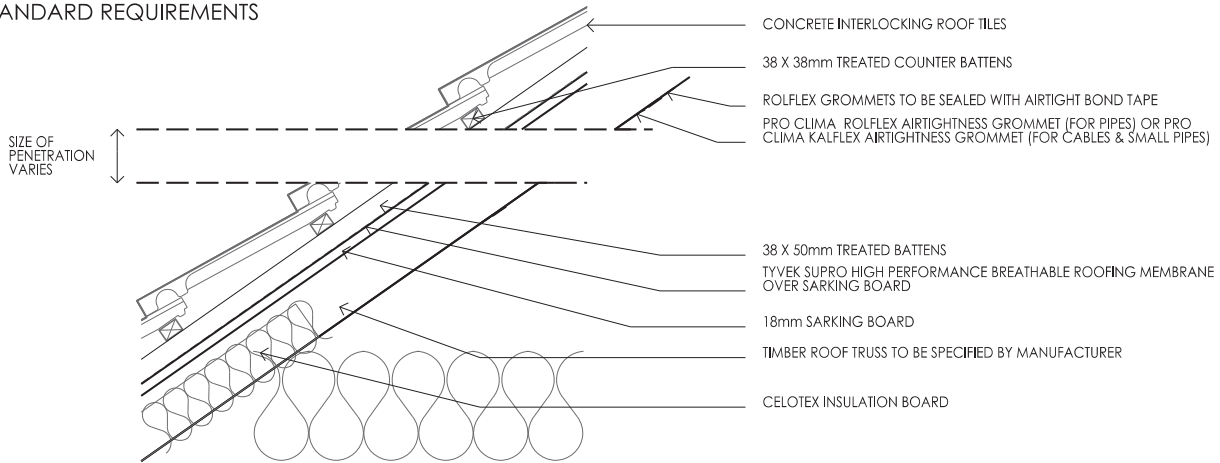

— WIND BARRIER
— AIR BARRIER

Revision	Comments	Date
A	Detail updated to reflect comments	2014.02.14
B	Detail updated to reflect comments.	2014.06.06
-	-	-
-	-	-
-	-	-

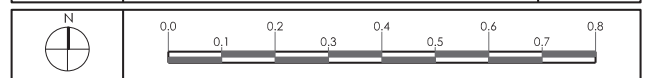

Ainsley Common OFFICE: 0151 647 5511 VISIT: 0151 647 5511 DRAWING NO: 1396-WD-SS11	DRAWING STATUS: CONSTRUCTION ISSUE
	New Housing at Bowker Street, Salford for Contour Homes
	1396-WD-SS11 Service Penetration Details - Silver Standard
	SCALE: 1:10@A3 DATE: Nov '13 DRAWN: MP/RW CHECKED: - REV: B

**Silver Standard Service Penetration
Details: Ground/External Wall/Roof**