


Existing wall

Purple Passive airtightness membrane

Wood fibre insulation

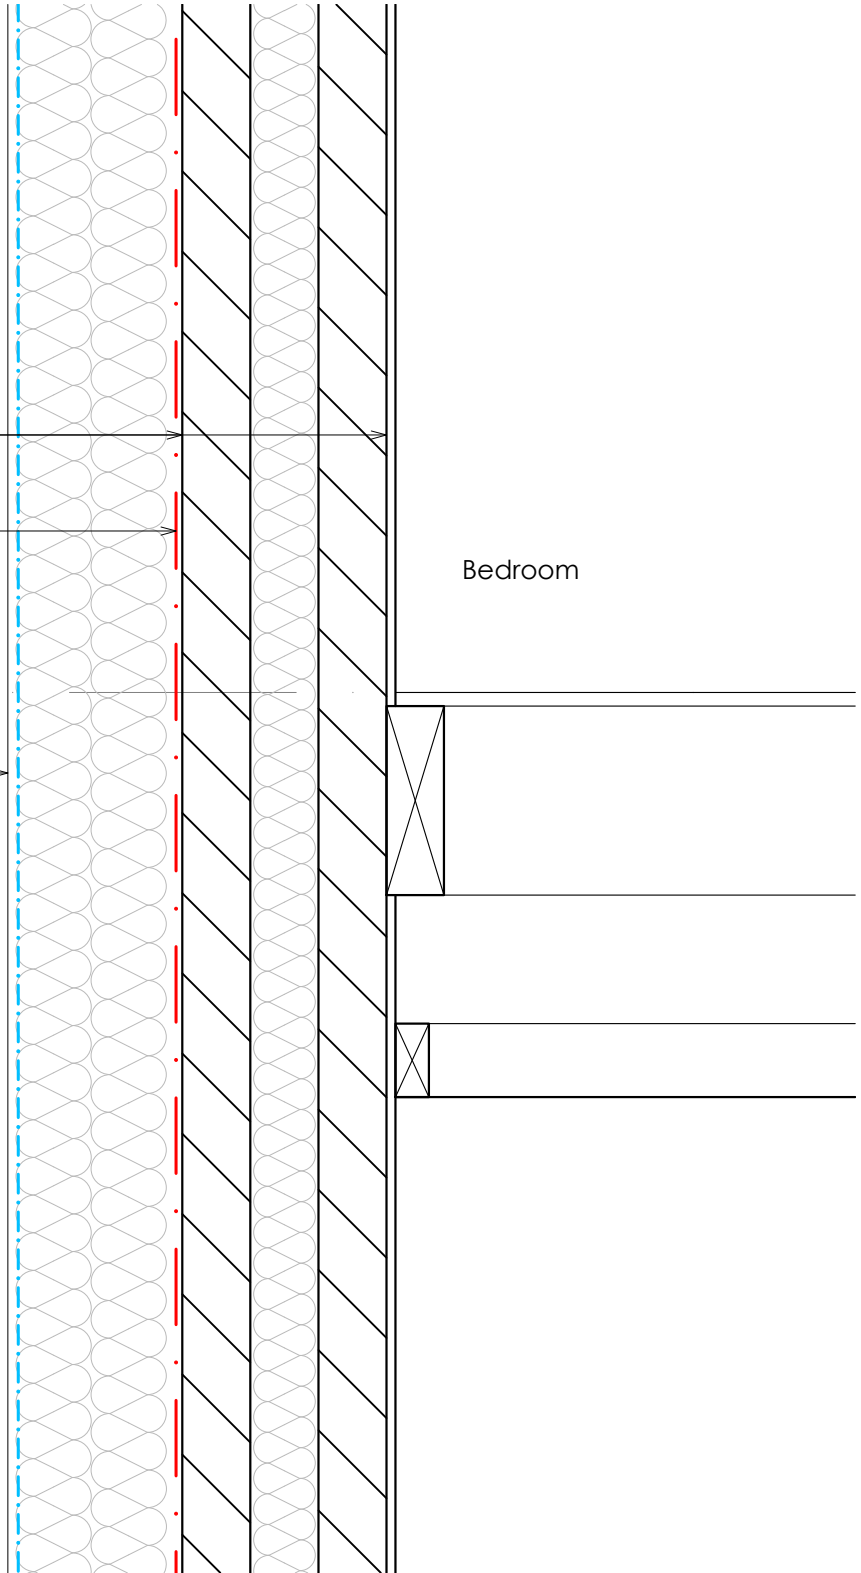

SECTION 2



Redlands
George Hill
Creddon
Devon EX17 2DT
01363 776062
Nature, Science & Creativity

REVISION	DATE	COMMENTS	AUTHOR / CHECKED
----------	------	----------	------------------

TITLE
Skylarks - Battisborough Cross

DETAIL
WALL INTERMEDIATE FLOOR JUNCTION

DATE DEC 2021	SCALE 1:10@A4
DRAWING No. 2101.06.02	REV AUTHOR / CHECKED RR
DRAWING - STATUS BUILDING CONTROL ISSUE	

--- Airtightness line

CONTRACTORS MUST CHECK ALL DIMENSIONS ON SITE. ONLY FIGURED DIMENSIONS ARE TO BE WORKED FROM. DISCREPANCIES MUST BE REPORTED TO THE ARCHITECT BEFORE PROCEEDING. © THIS DRAWING IS COPYRIGHT.