


NOTES


This drawing is subject to copyright and must not be copied or otherwise reproduced without the express permission of Conker Conservation Ltd.

All dimensions to be checked on site and any discrepancies or omissions reported to the Contract Administrator

Do not scale from this drawing

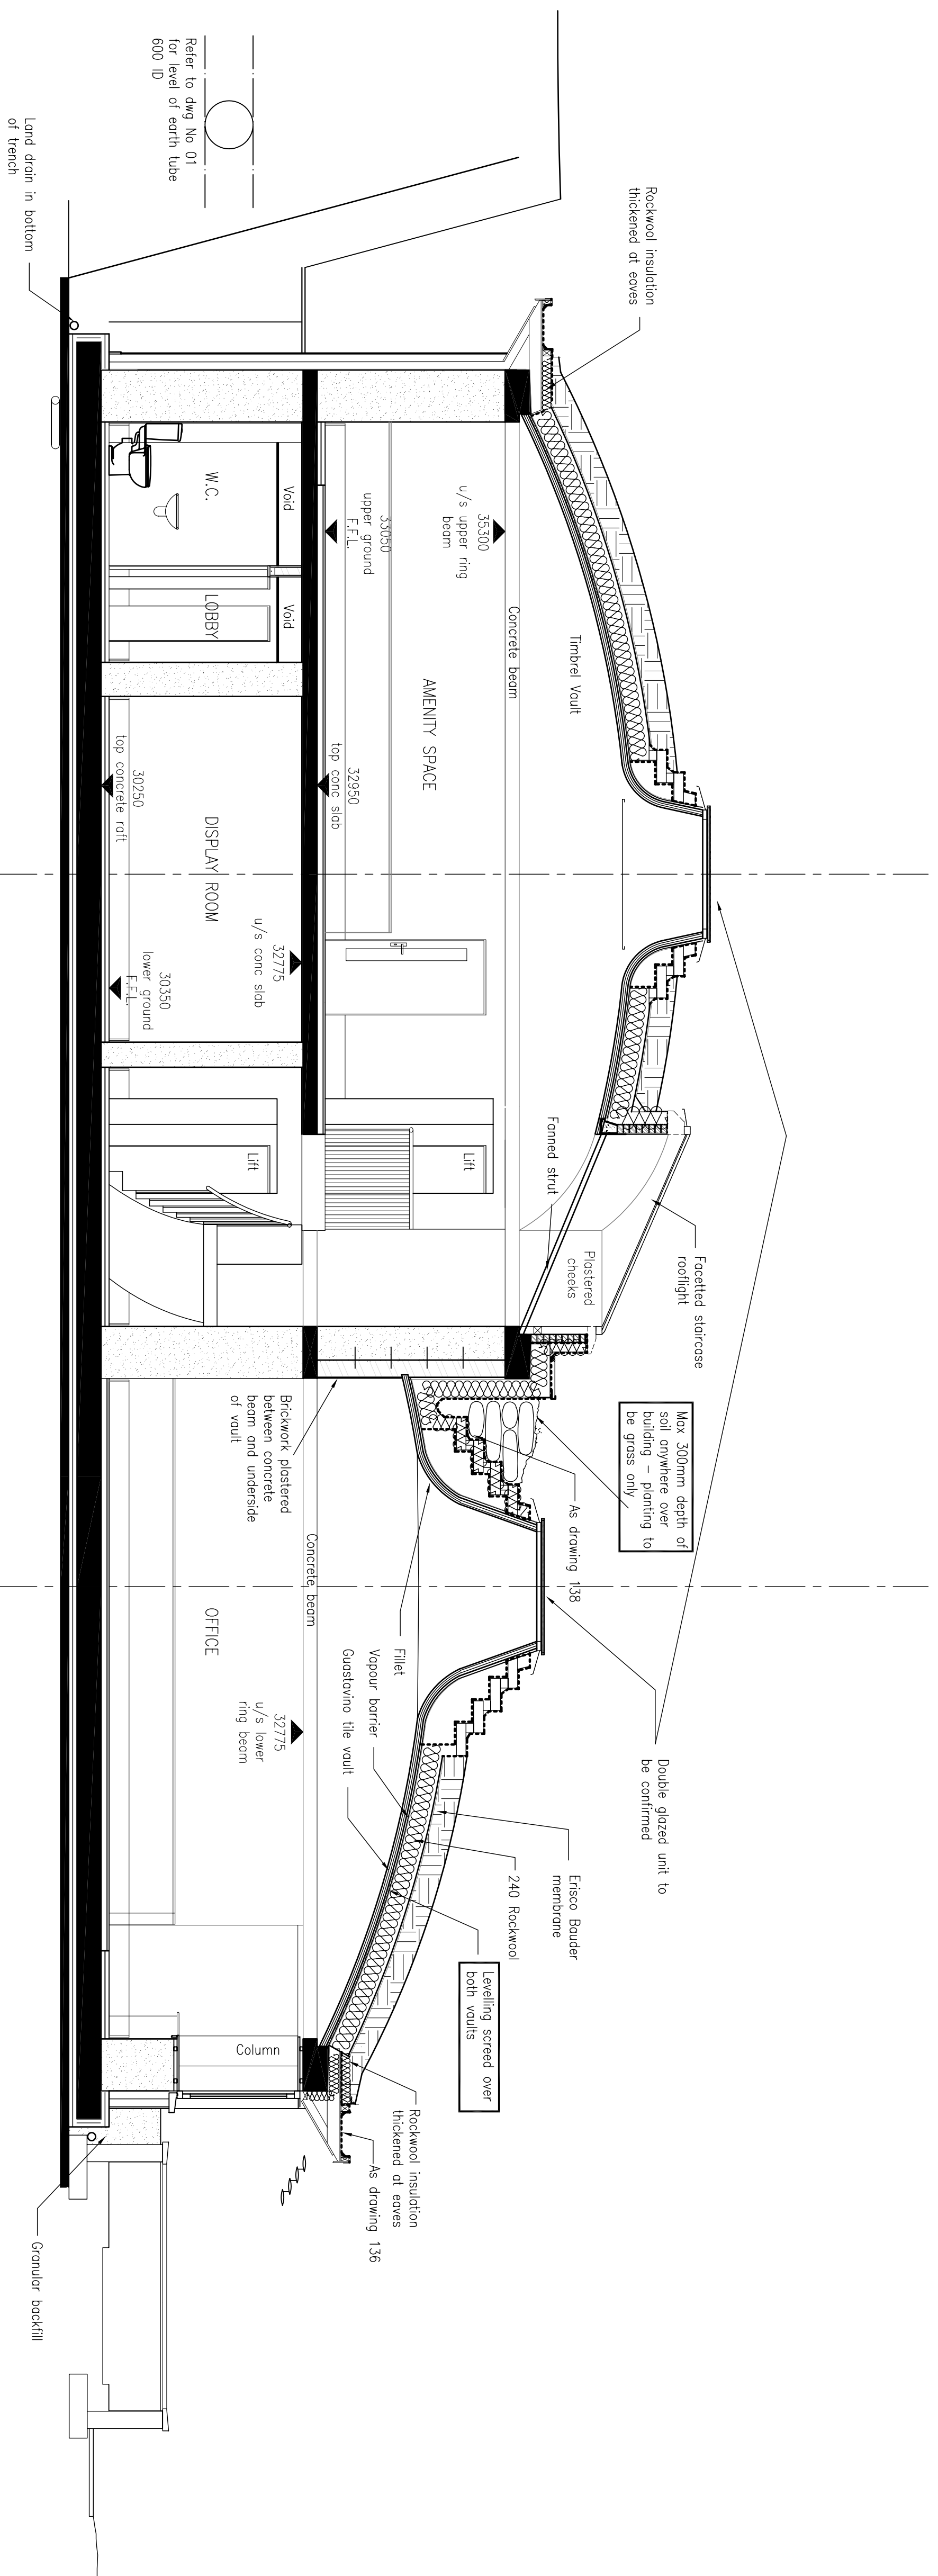

SECTION AA

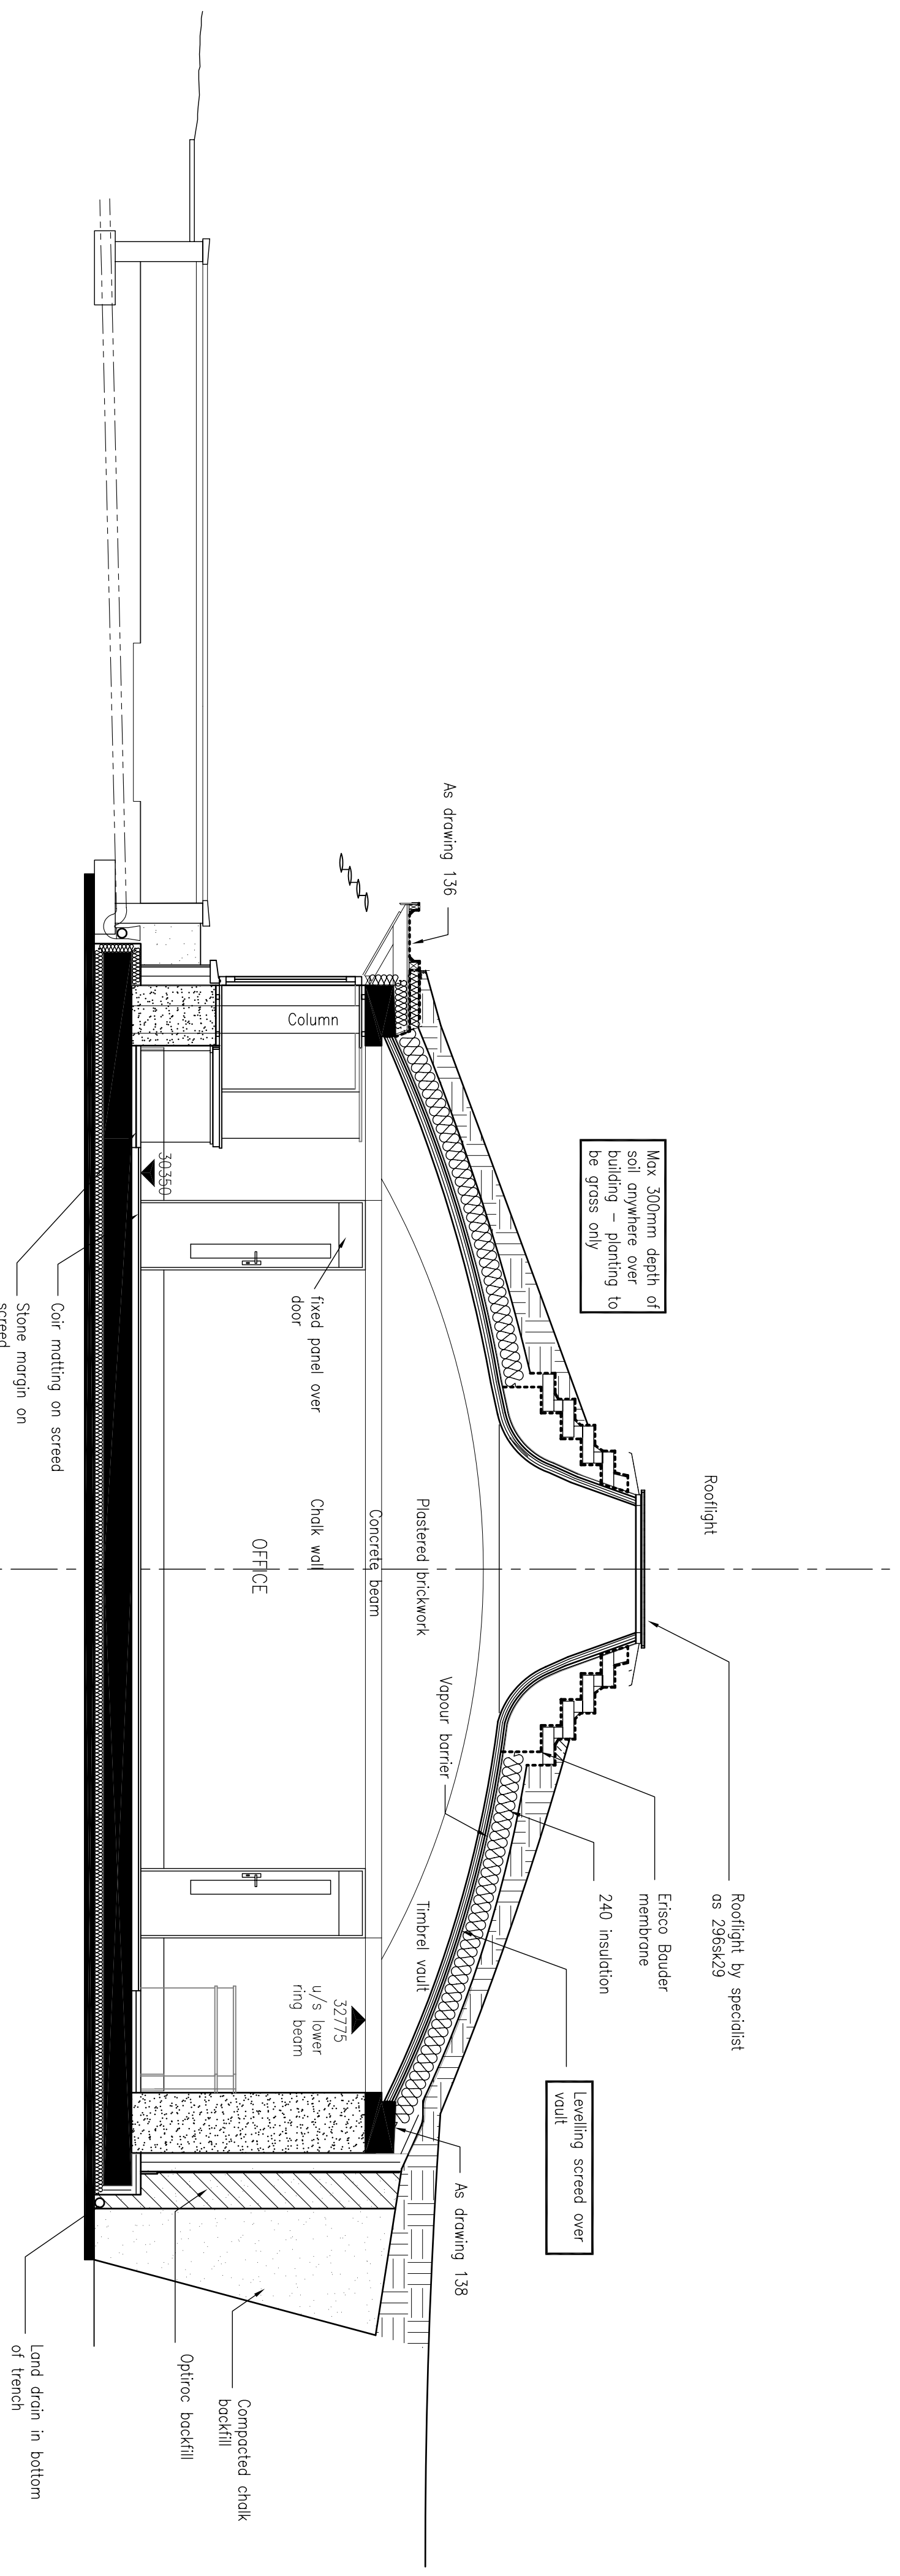

SECTION BB

Rev C: 18/01/06 General updates
 Rev B: 25/10/04 Dome profiles amended
 Rev A: 22/09/05 General amendments

REVISIONS:

CONKER CONSERVATION LIMITED
 Ecological Building Consultants
 and Designers

CHARTERED BUILDING SURVEYORS

28 HIGHFIELD CLOSE
 CHARTERED SURVEYORS
 TEL: 01227 764280
 FAX: 01227 764799
 Email: paul@conkerconservation.co.uk



Project Title:
**THE PINES CALYX
 EARTH BERMED OFFICE &
 AMENITY SPACE**

Client:
**ST MARGARET'S BAY TRUST
 PINES GARDEN**

Drawing Title:
SECTIONS A-A & B-B

Scale: 1:50 Date: AUG 2005
 Drawing Number: 296-103 C